




Case 3 - A - View M1:100
Animal overpass - Arch - Span 23m

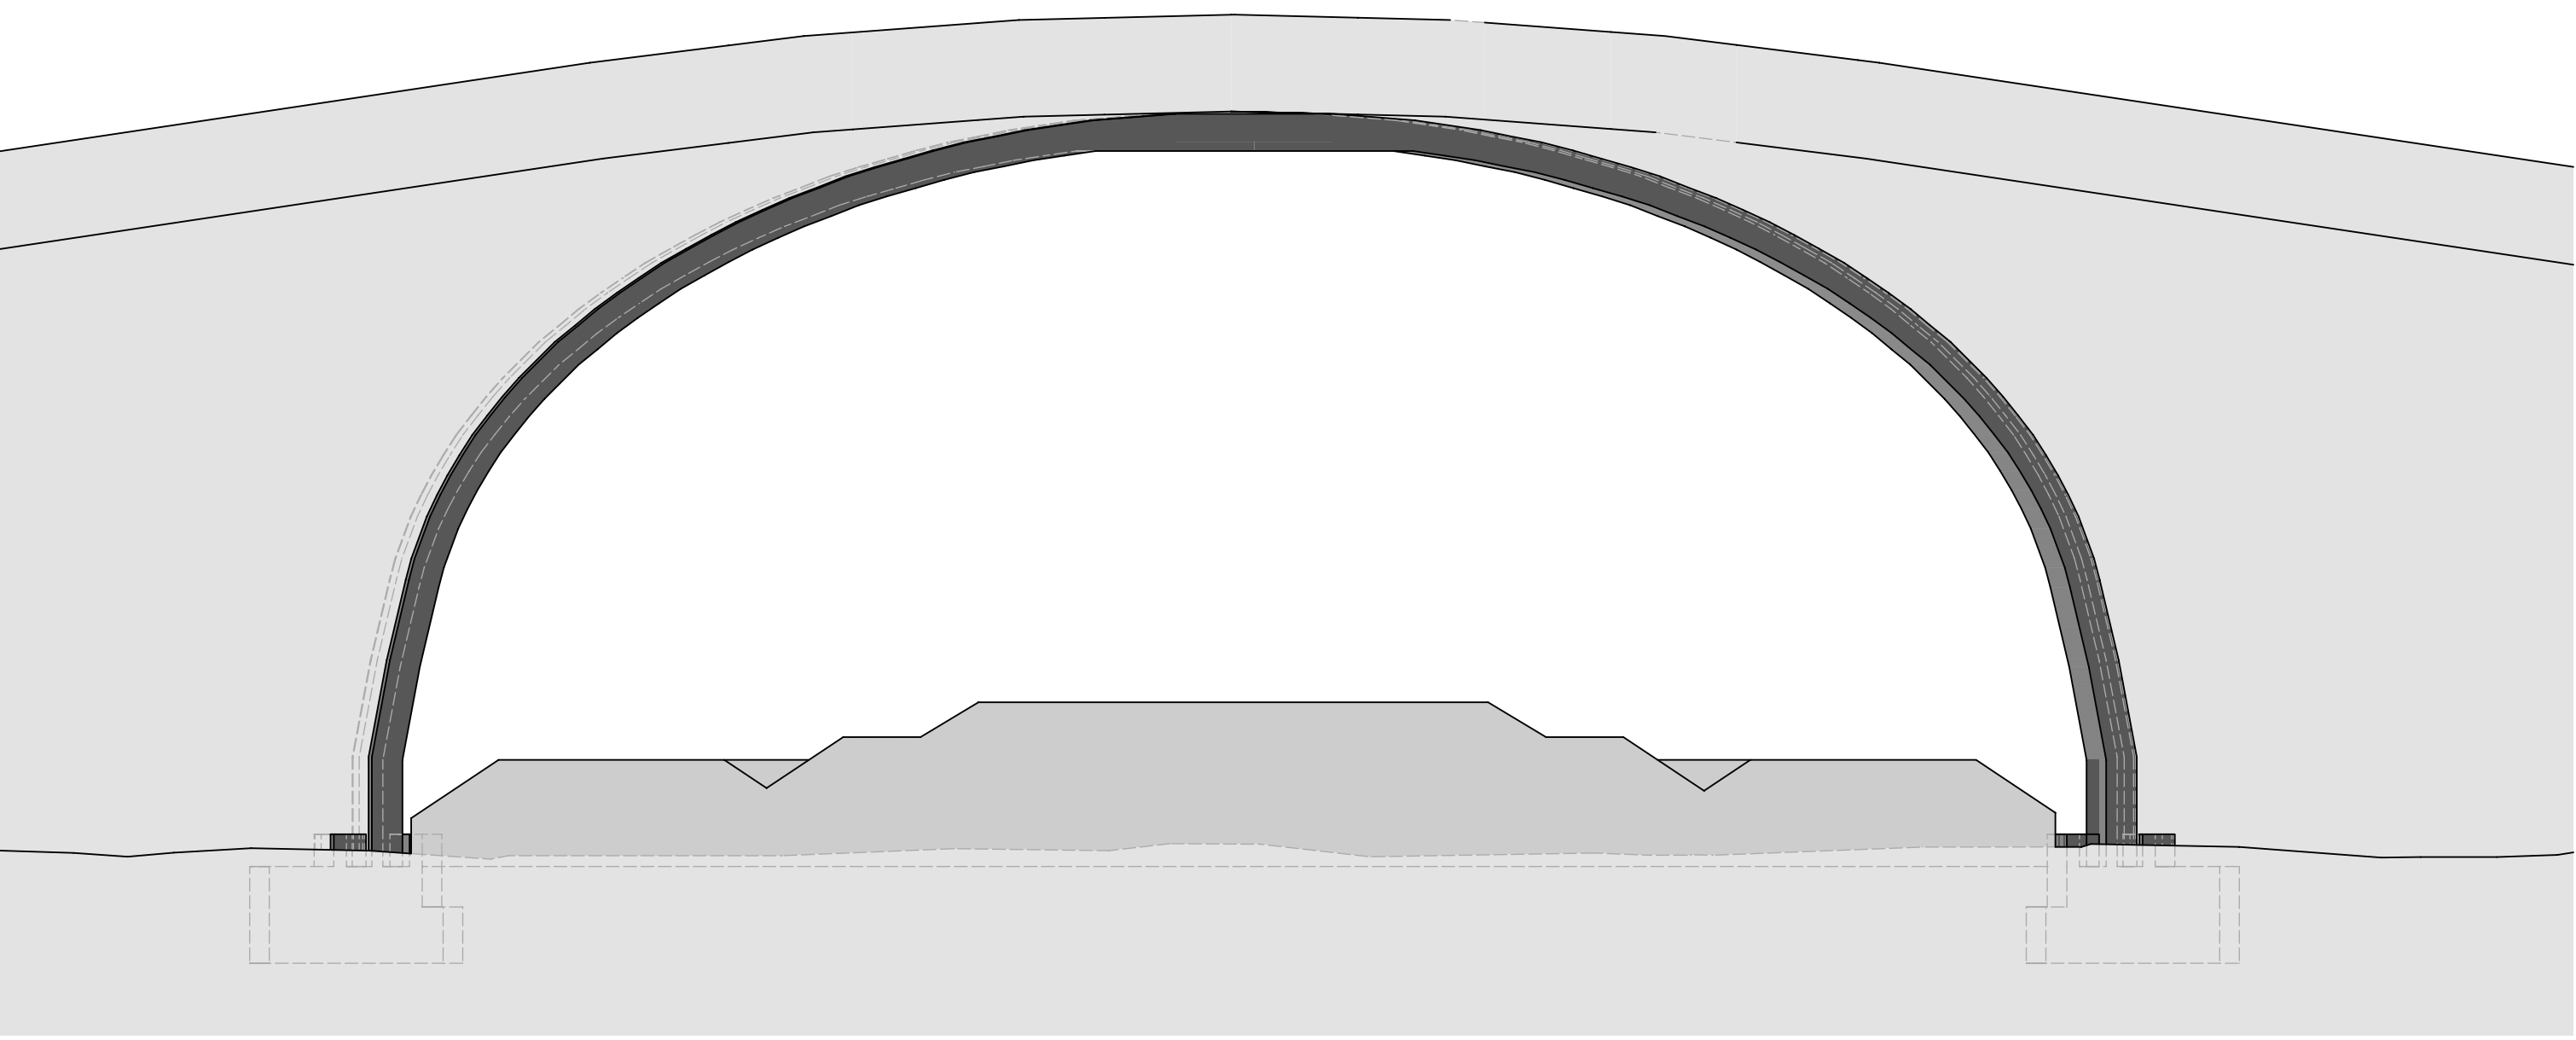


Case 3 - A - longitudinal section M1:100
Animal Overpass - Arch - Span 23m

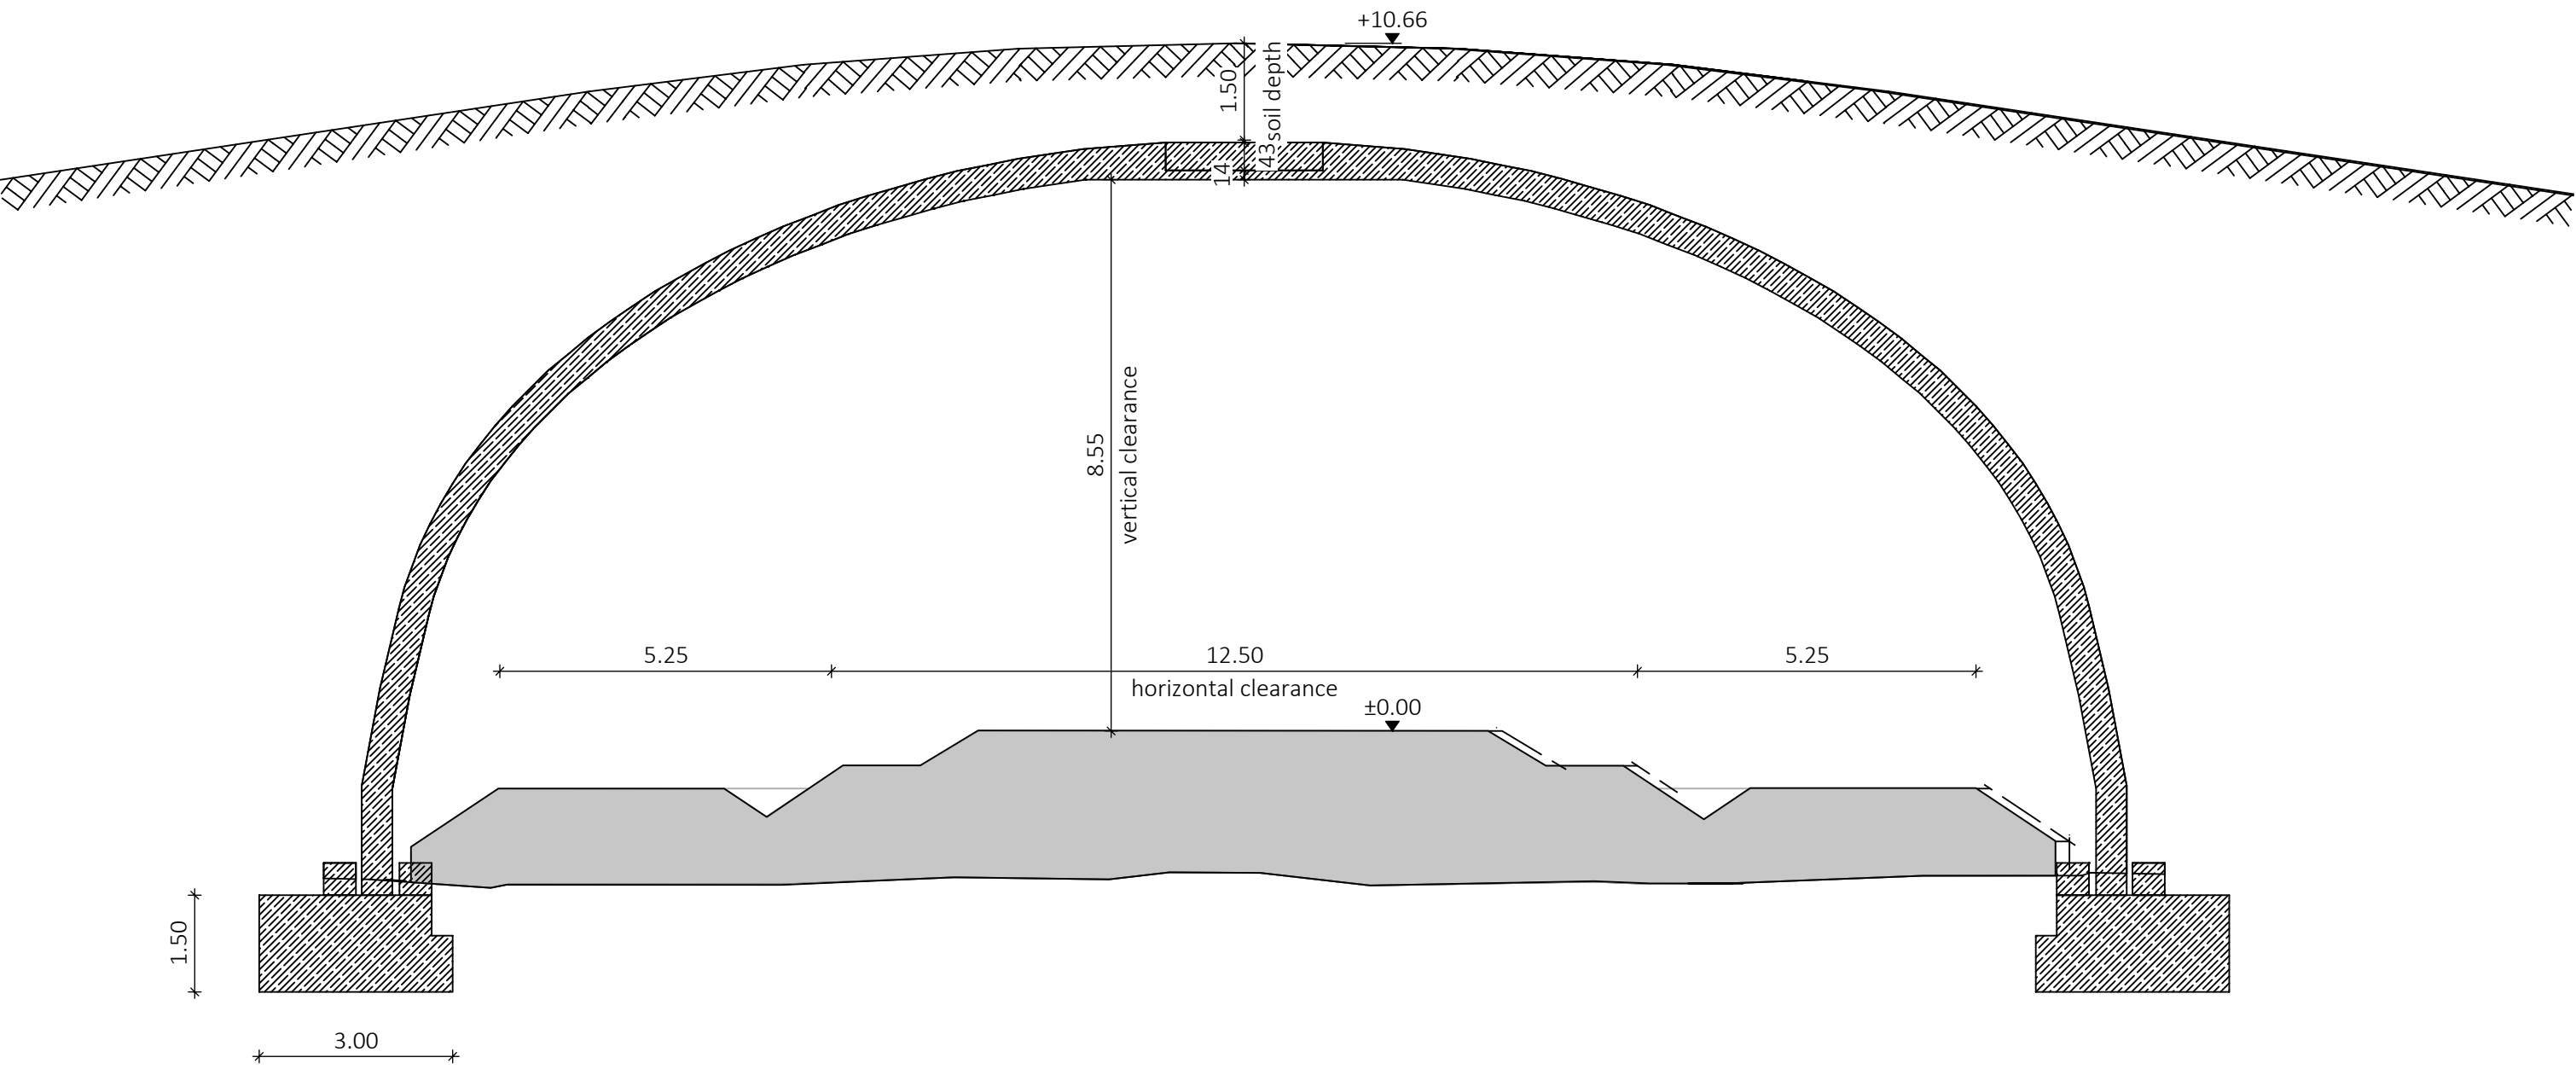


Case 3 - A - View M1:200
Animal overpass - Arch - Span 23m

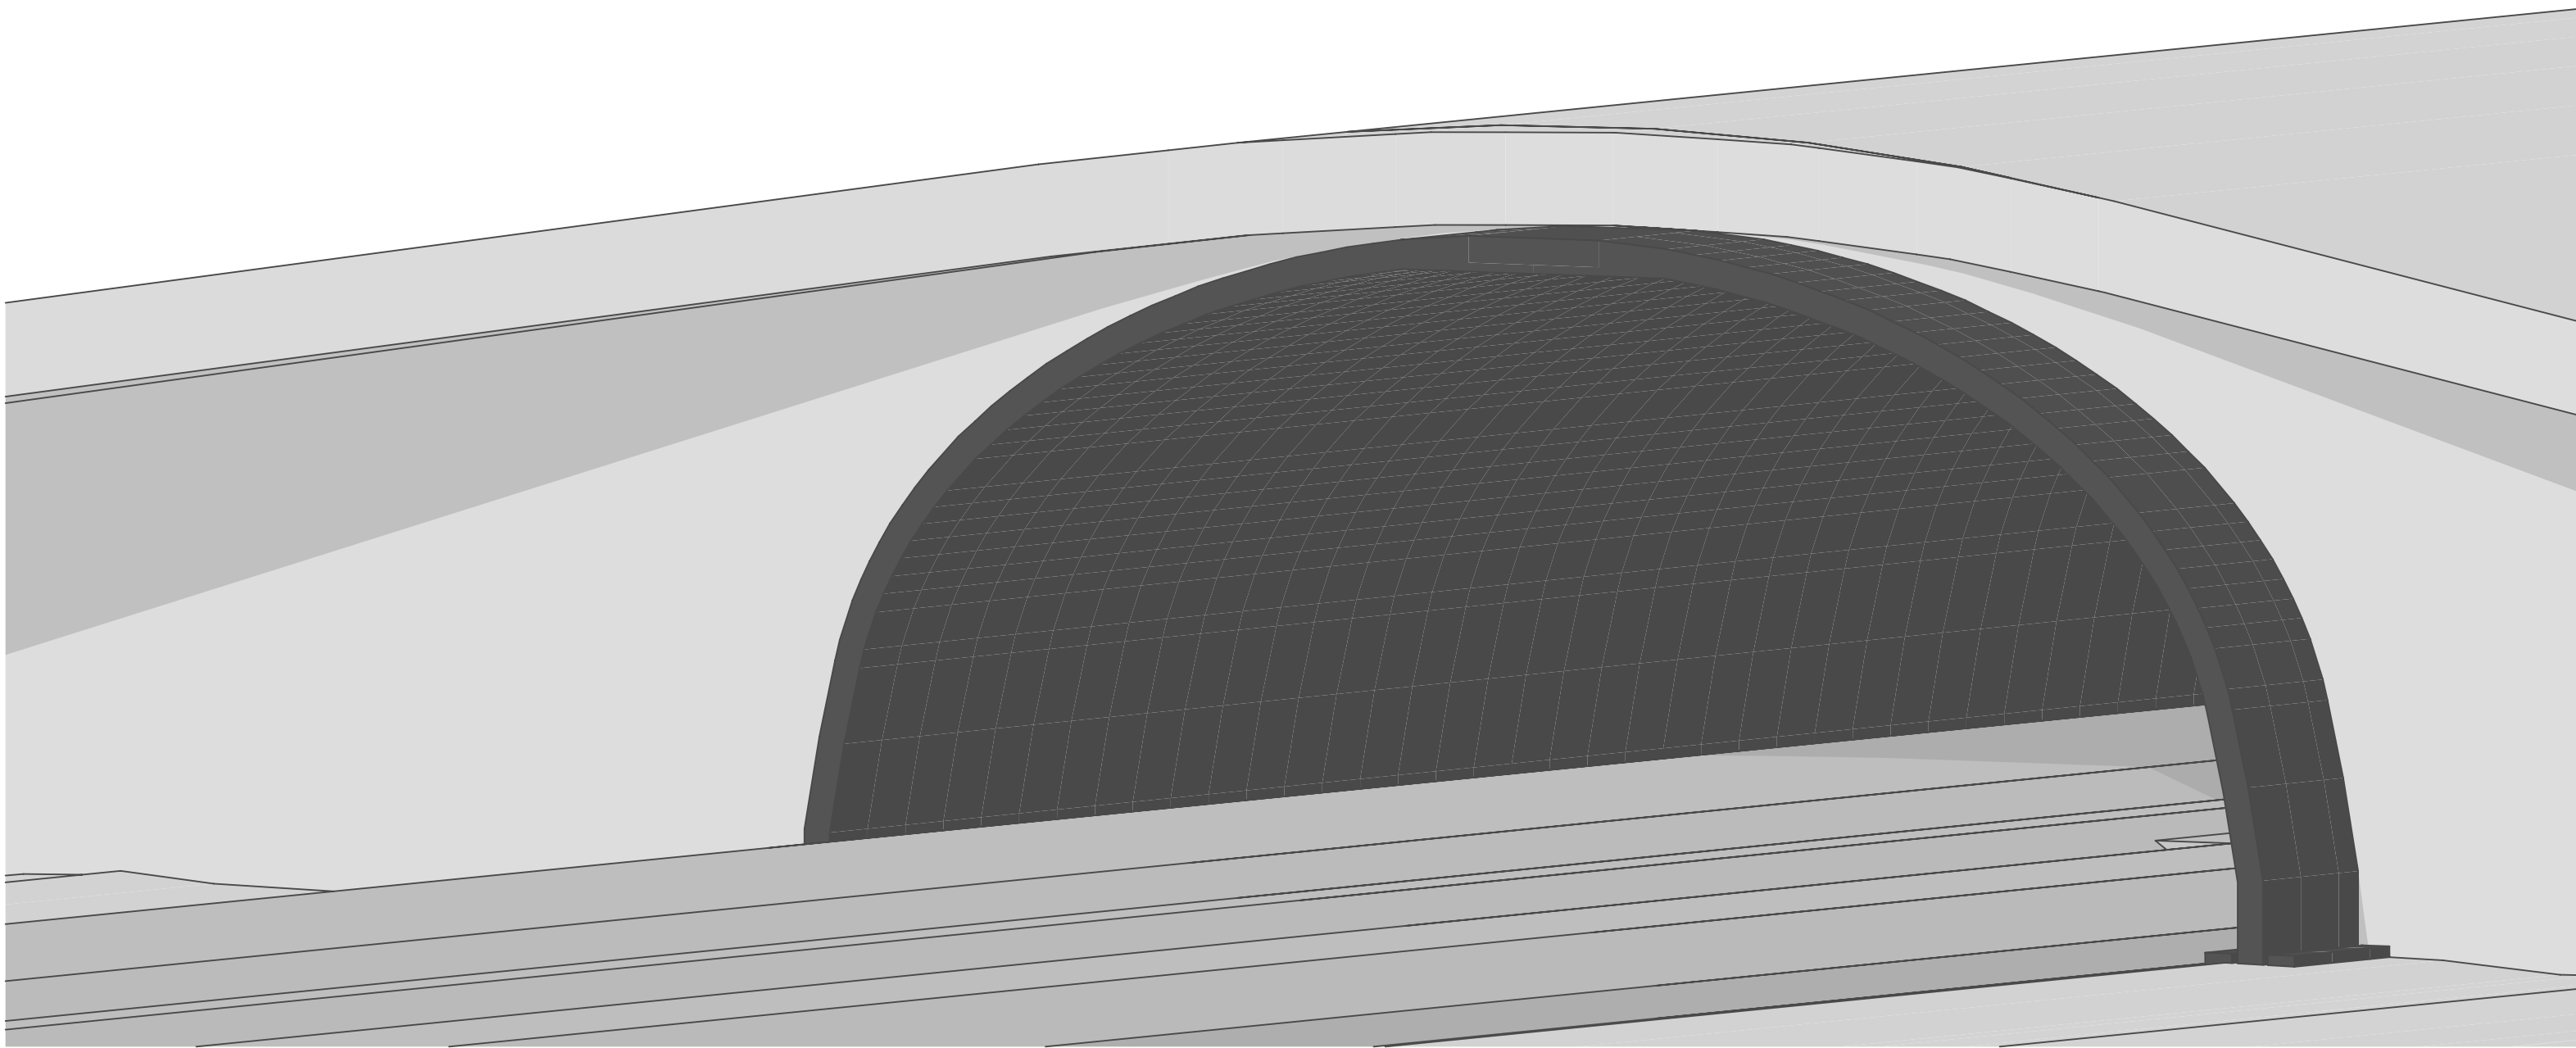


Case 3 - B - View M1:100
Animal overpass - Frame - Span 26.54m

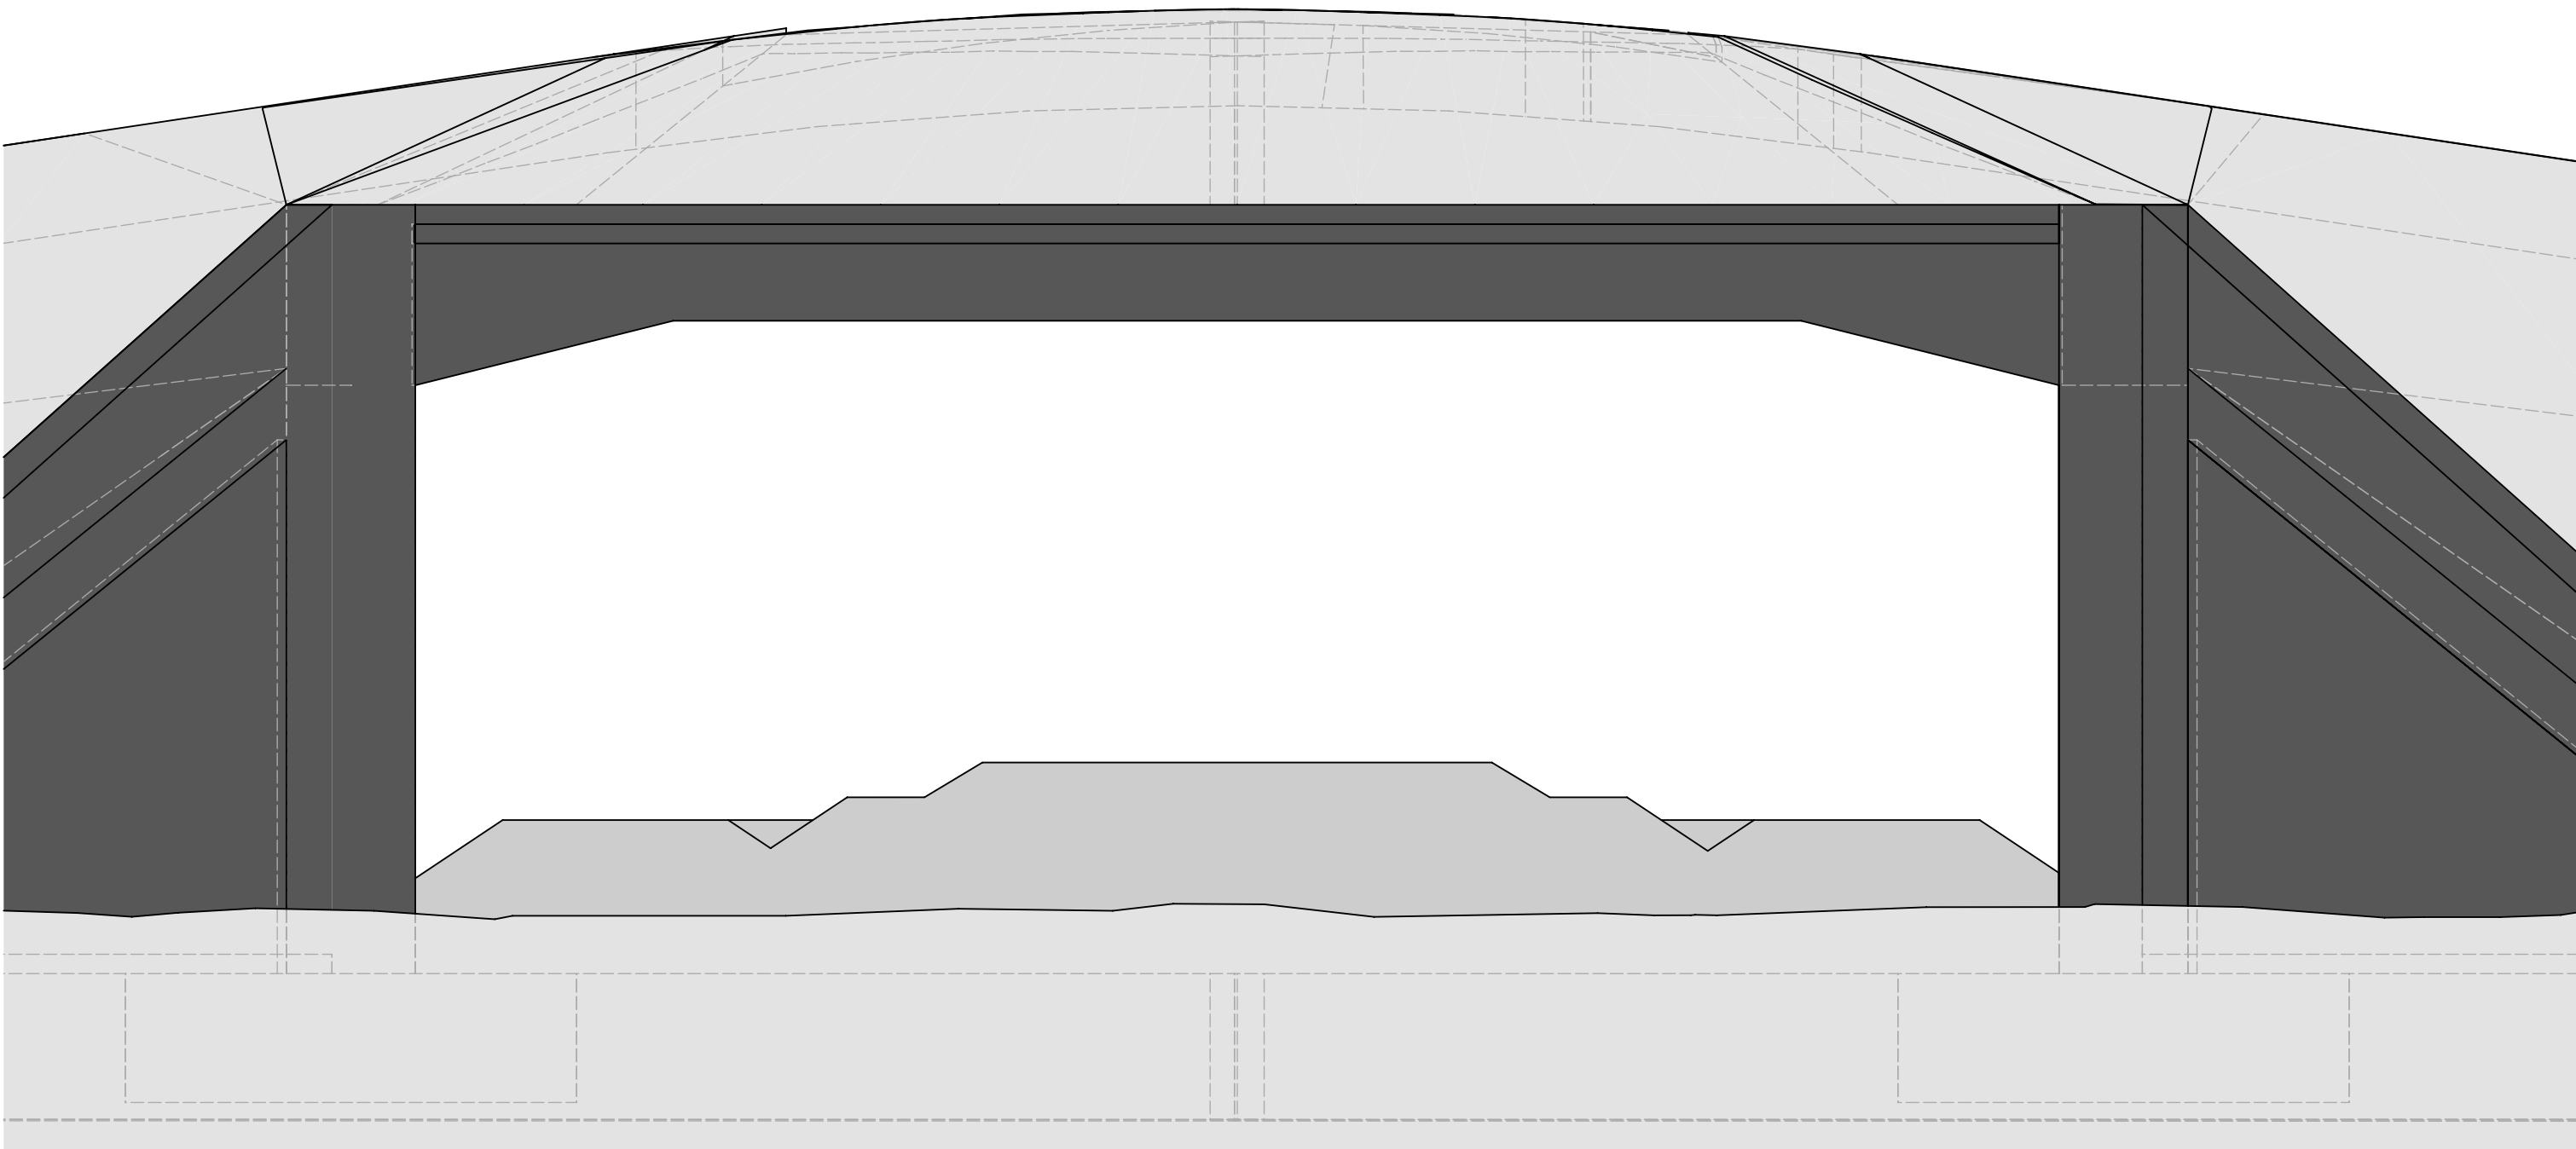


Case 3 - B - longitudinal section M1:100
Animal Overpass - Frame - Span 26.54m

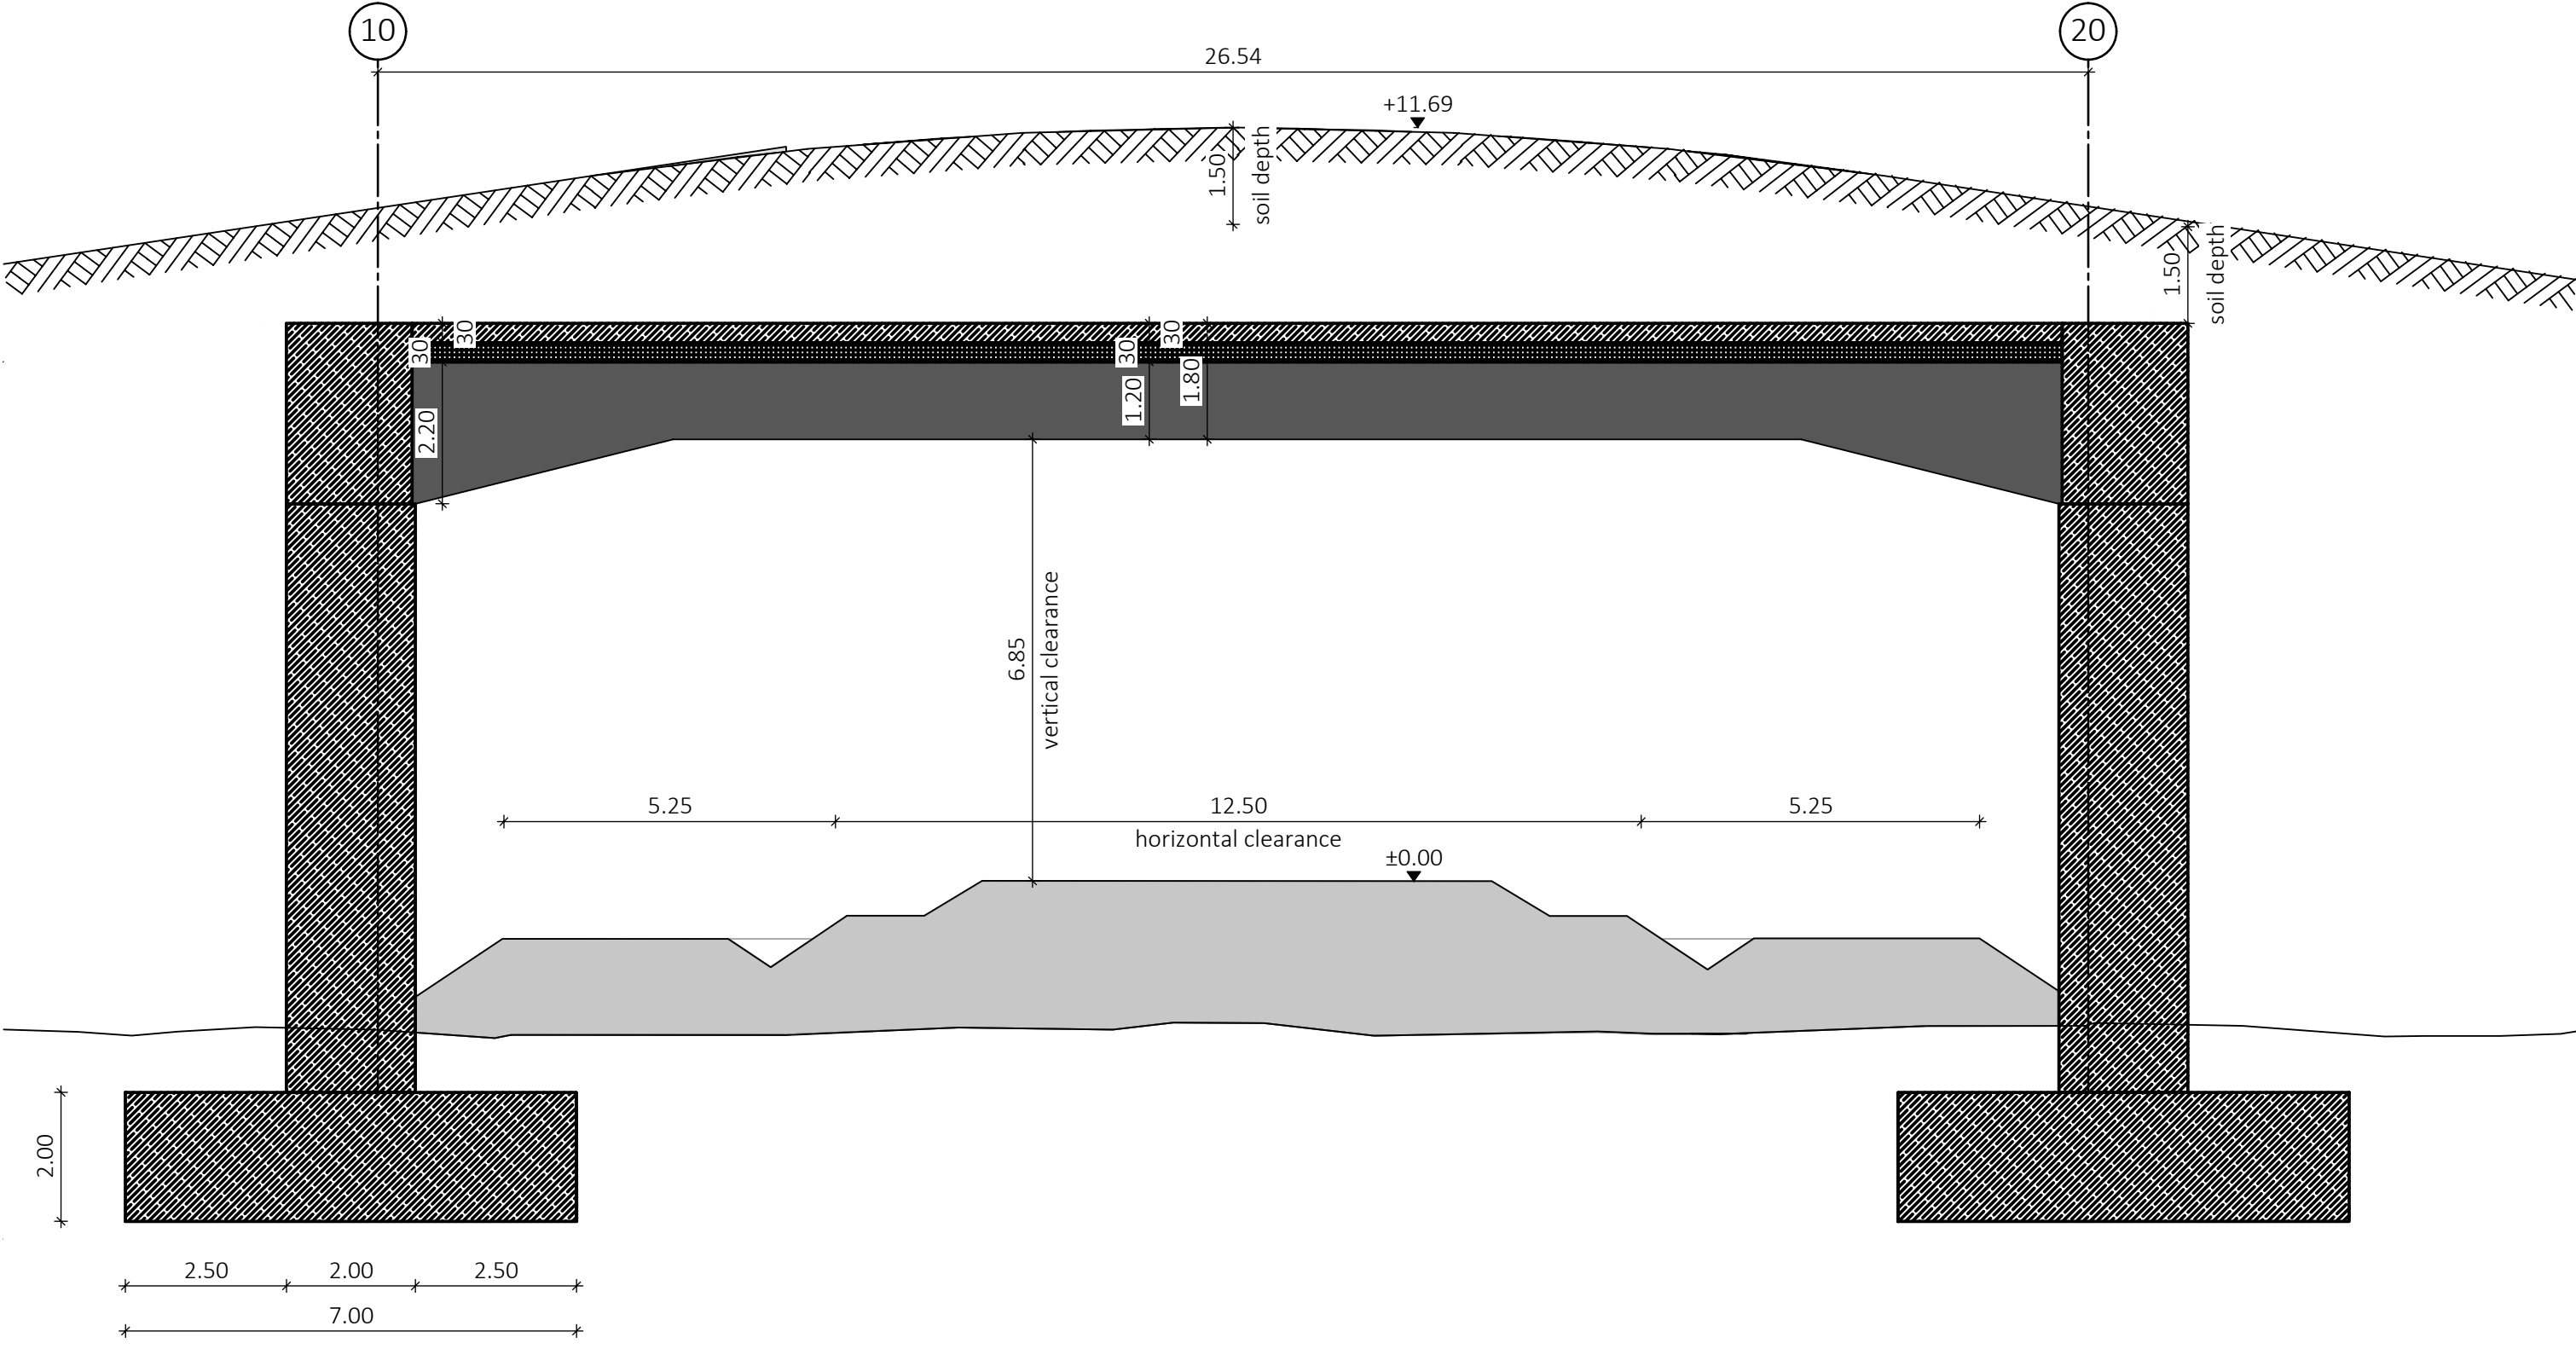

Case 3 - B - View M1:200
Animal overpass - Frame - Span 26.54m

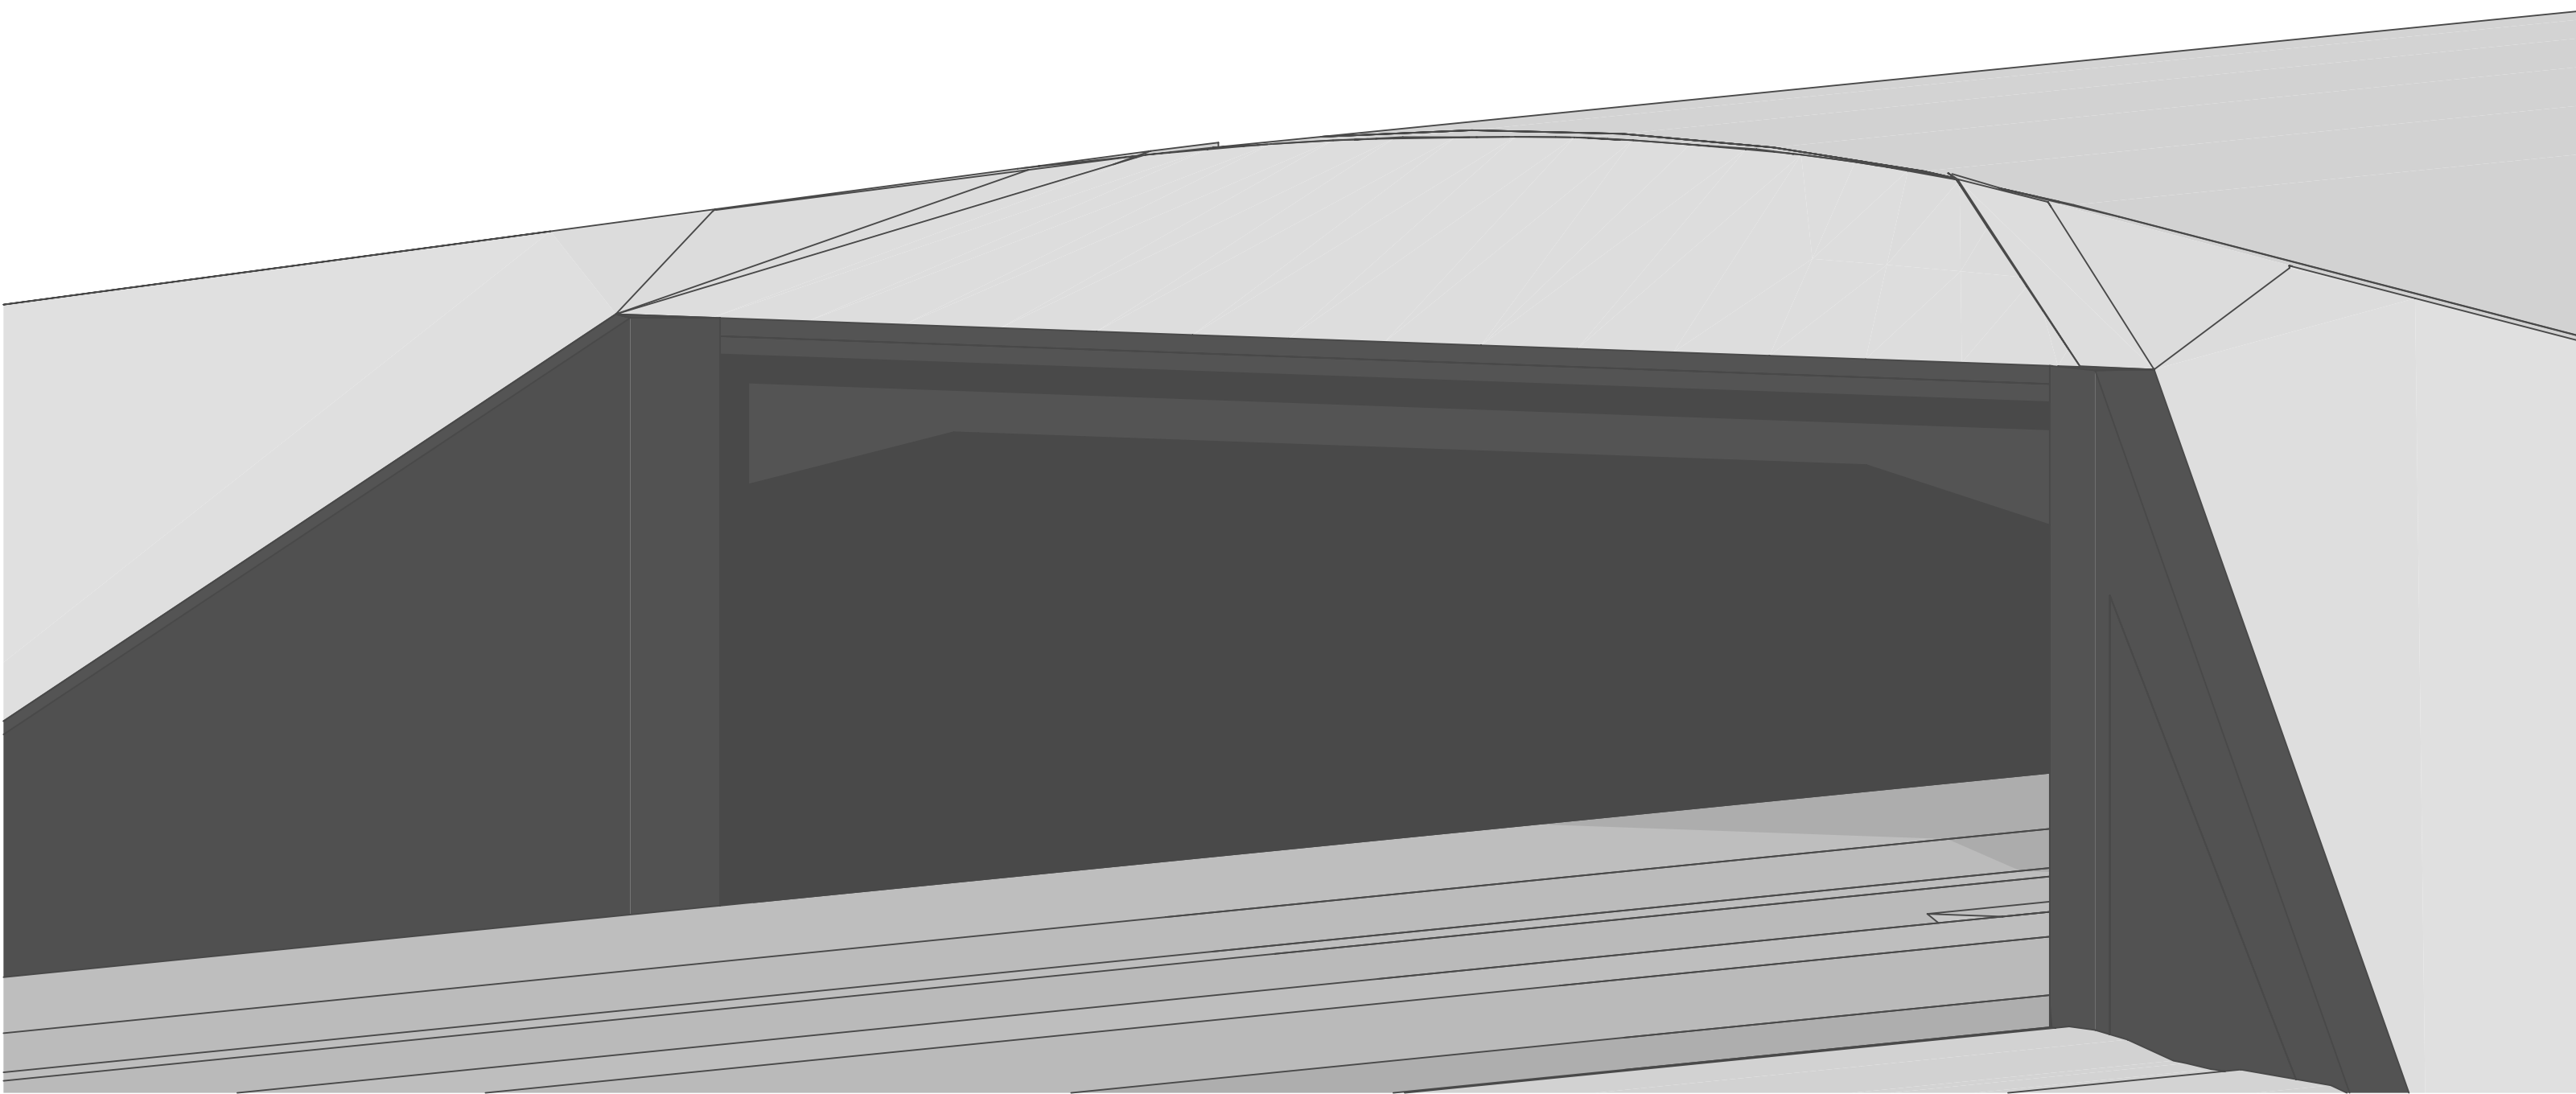

Case 3 - B - Standard Cross Section M1:100
Animal Overpass - frame - Span 26.54m

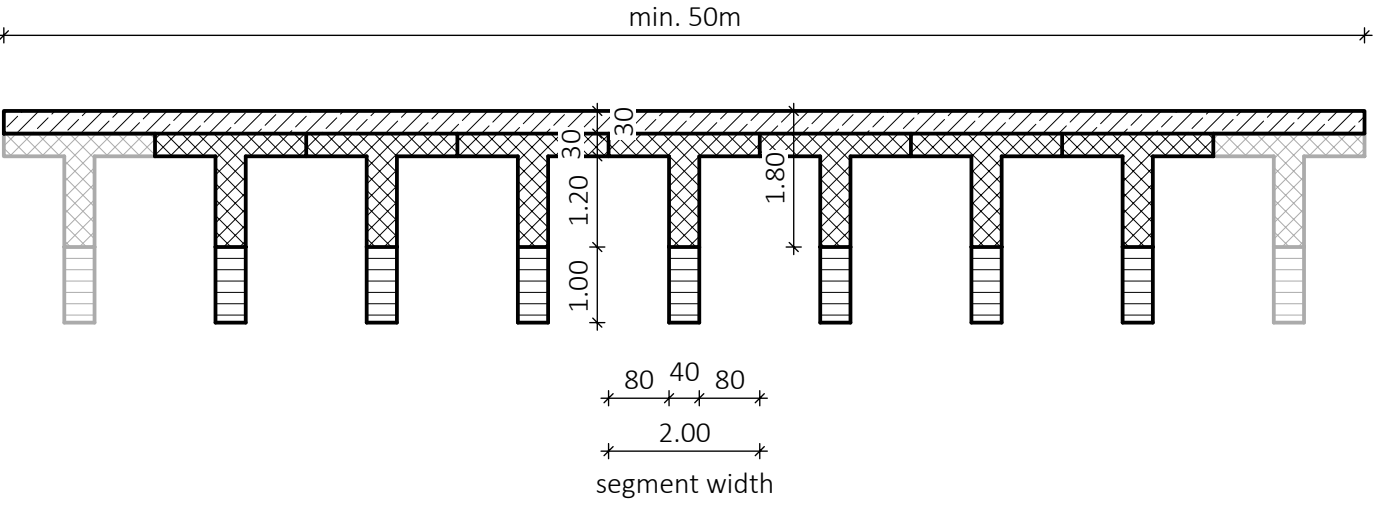

Legend	
	reinforced concrete
	prefabricated concrete elements

Project: Rail Baltica SBS Study development of solutions Case 3: Animal Overpass		AUTHOR OF PLAN MKP GmbH Uhlensmeyerstraße 9+11 30175 Hannover T +49 511 535154-0 info.hannover@markkronthal.com www.markkronthal.com	
Case 3-A + B - Arch and Frame		Date: 26.07.2019	
Scale: 1:100; 1:200		H/B = 841 / 1189 (1.00m²)	

