




Case 2 - C - View M1:200
Railway Viaduct - V-Form - Span 20m - 20m - 20m - 15m - 20m - 20m - 20m

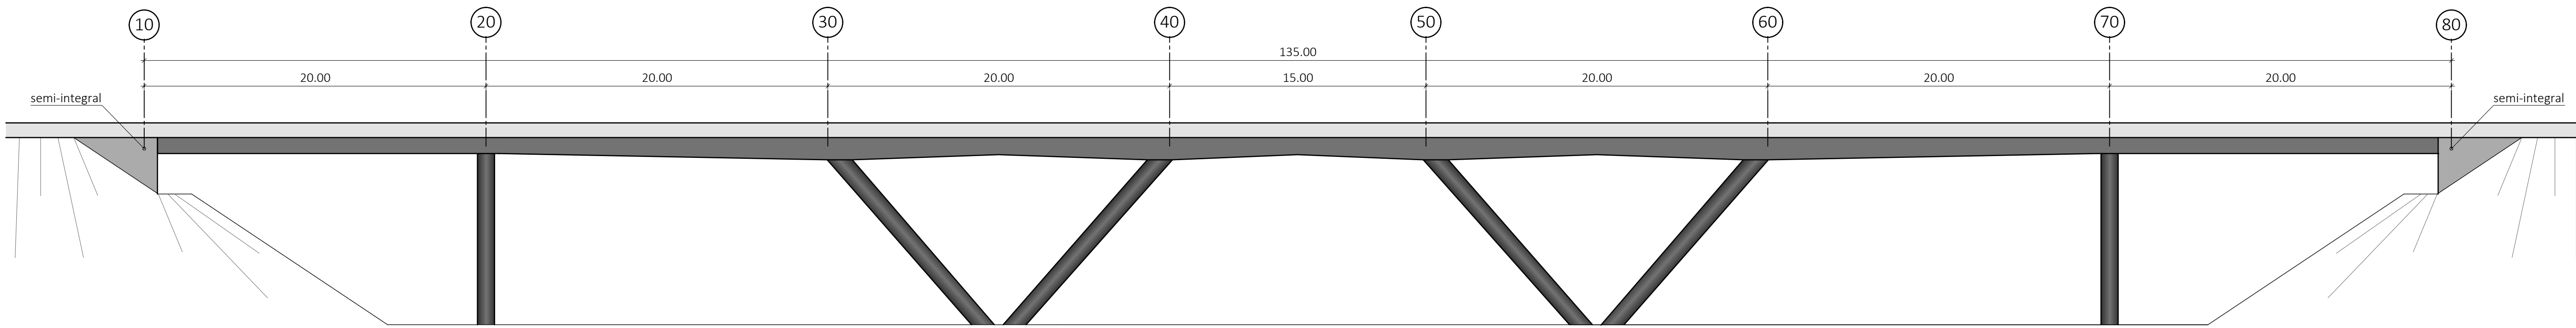


Case 2 - C - View M1:200
Railway Viaduct - V-Form - Span 20m - 20m - 15m - 20m - 20m

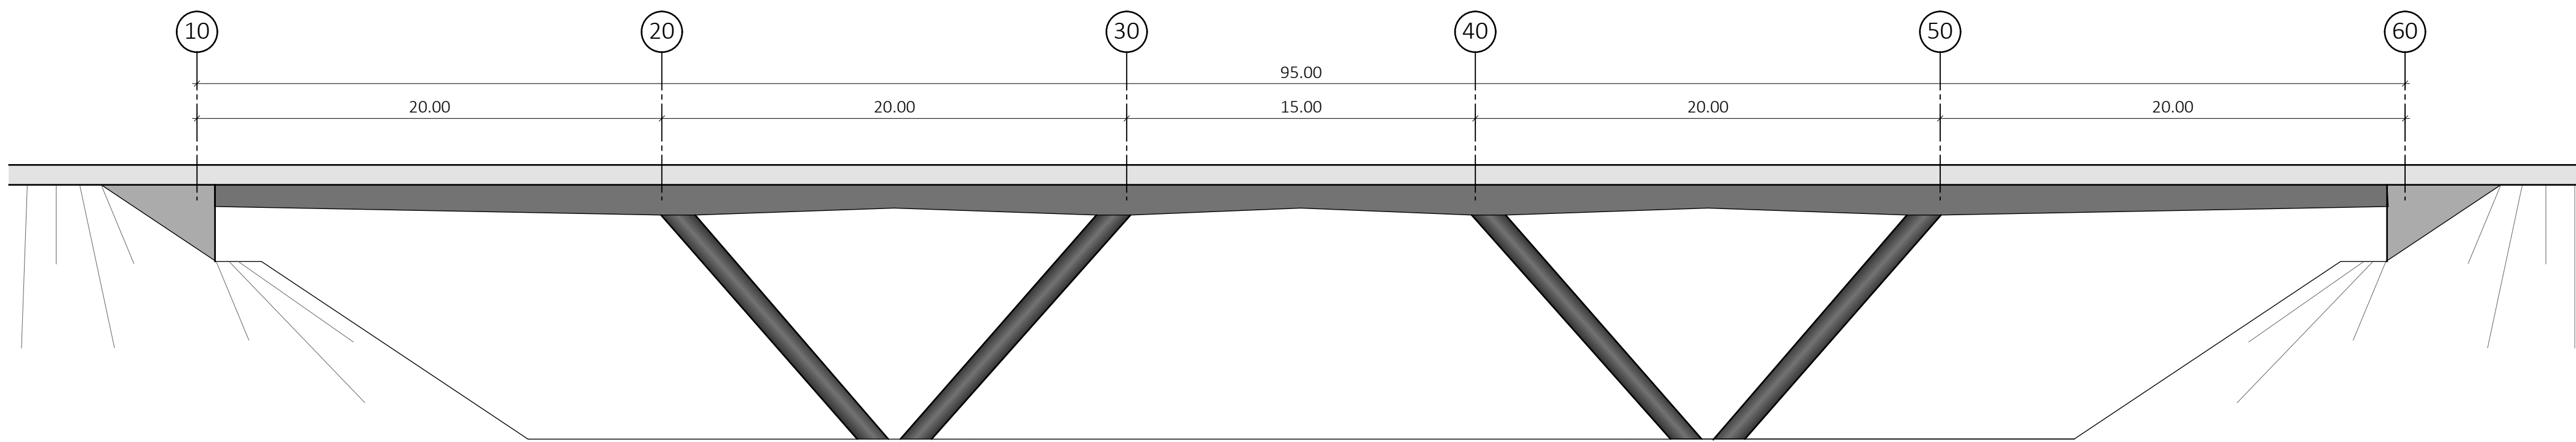


Case 2 - C - View M1:200
Railway Viaduct - V-Form - Span 11.50m - 16m - 15m - 16m - 11.50m

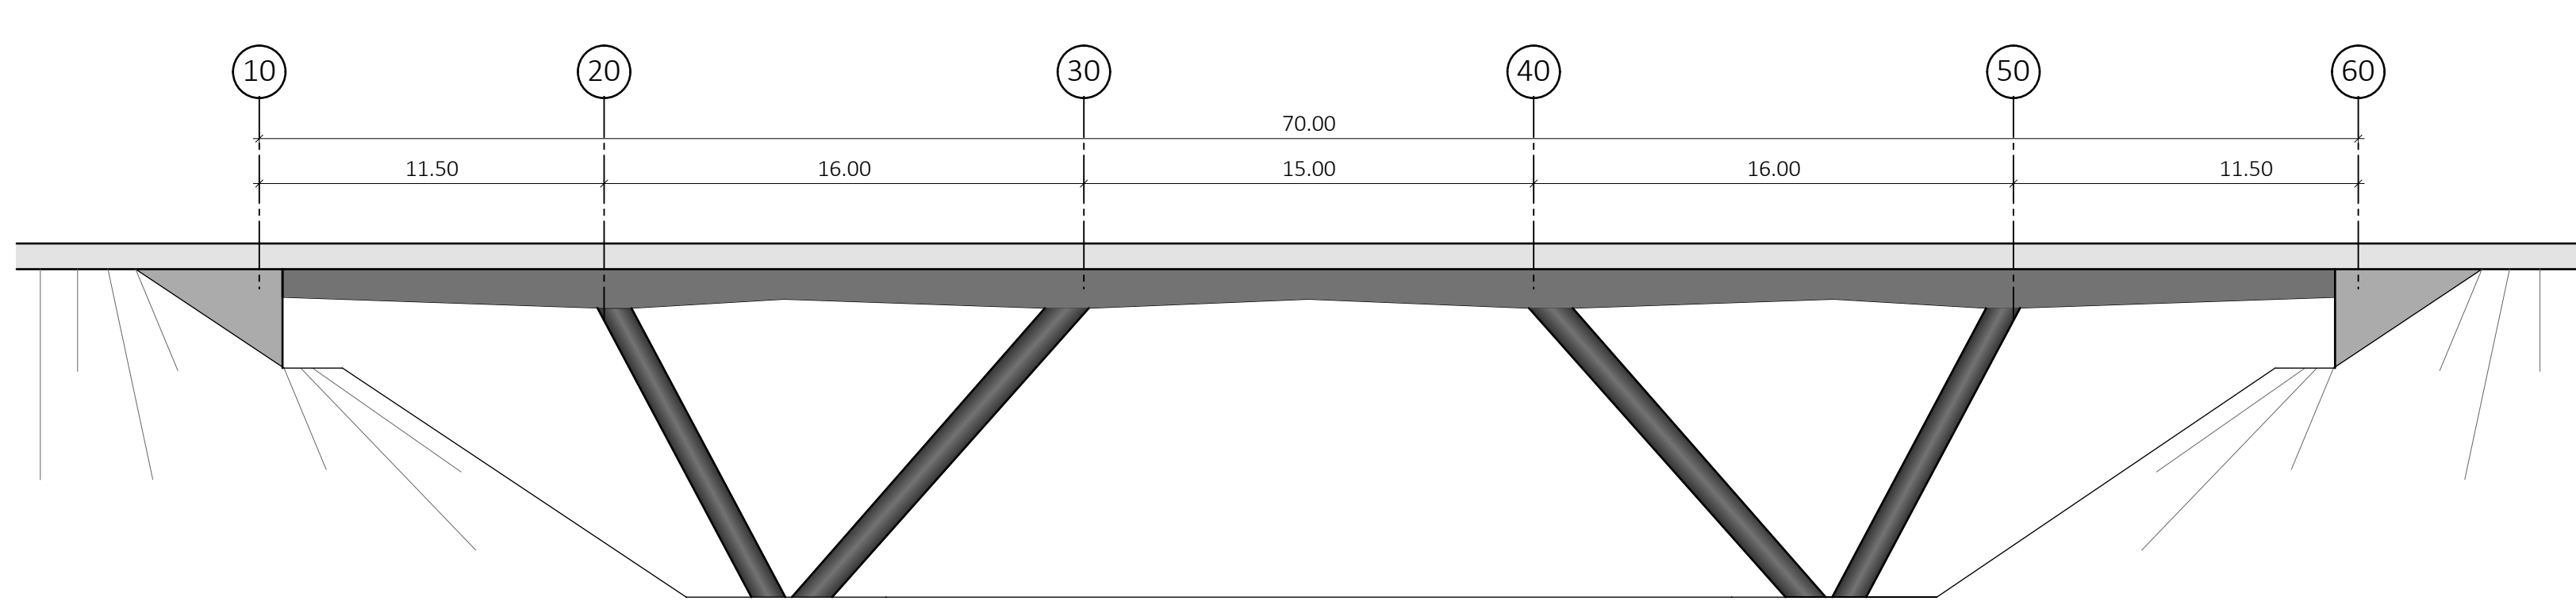

Case 2 - C - longitudinal section M1:100
Railway Viaduct - V-form - Span 11.50m - 16m - 15m - 16m - 11.50m

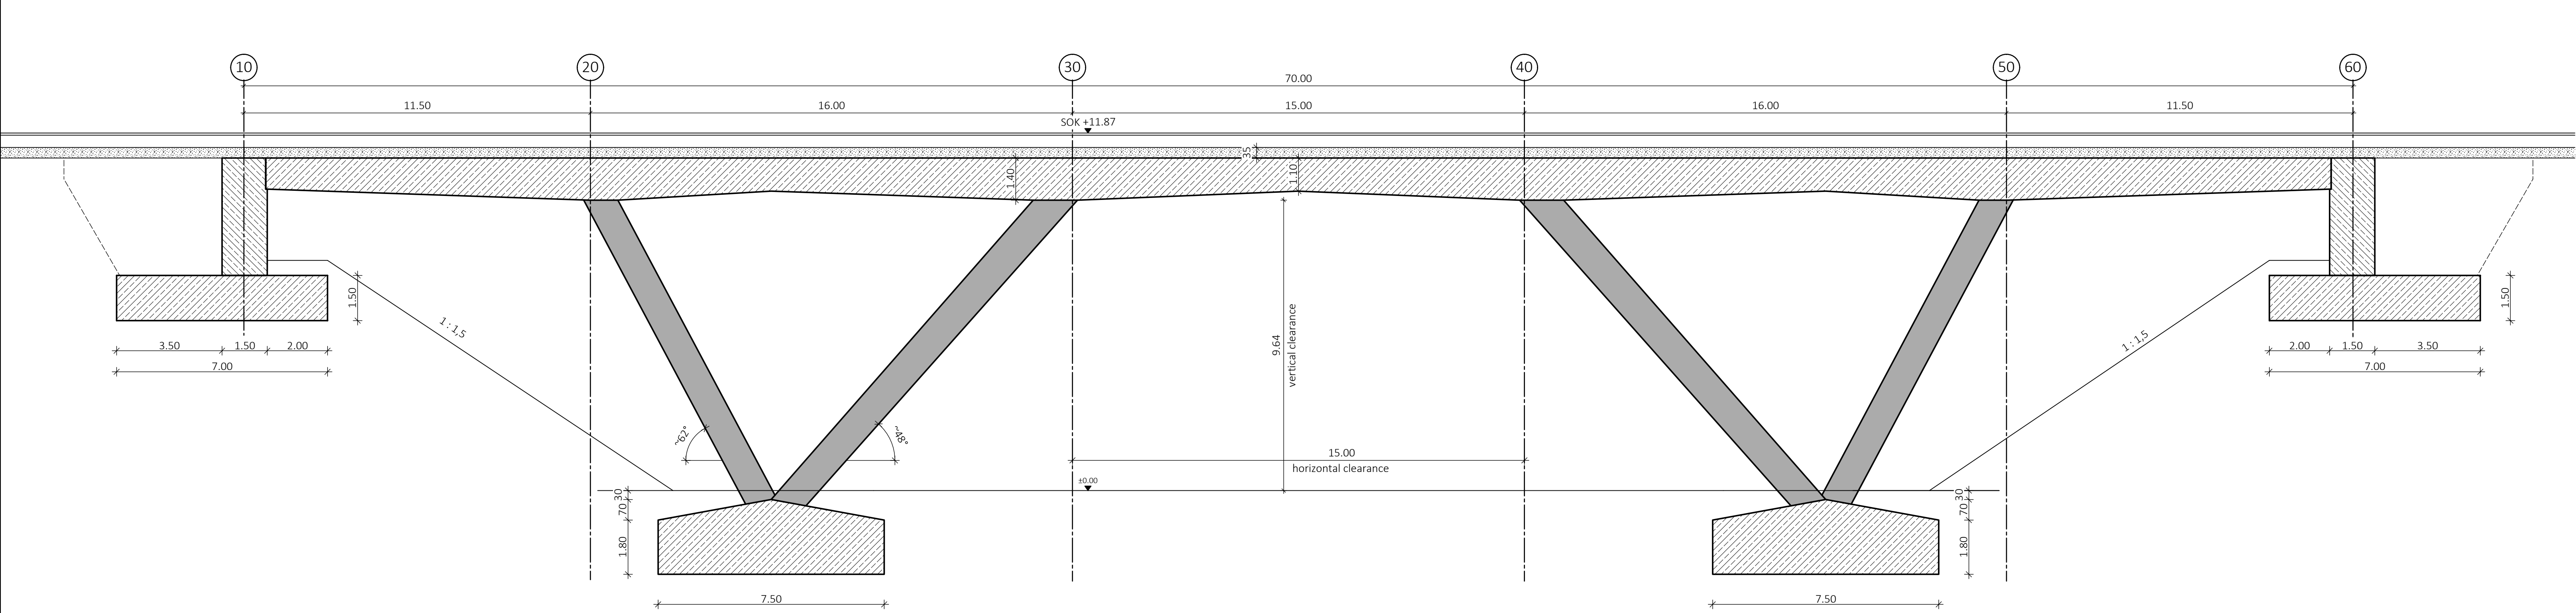

Case 2 - C - Standard Cross Section M1:100
Railway Viaduct - V-Form - Span main field 25m

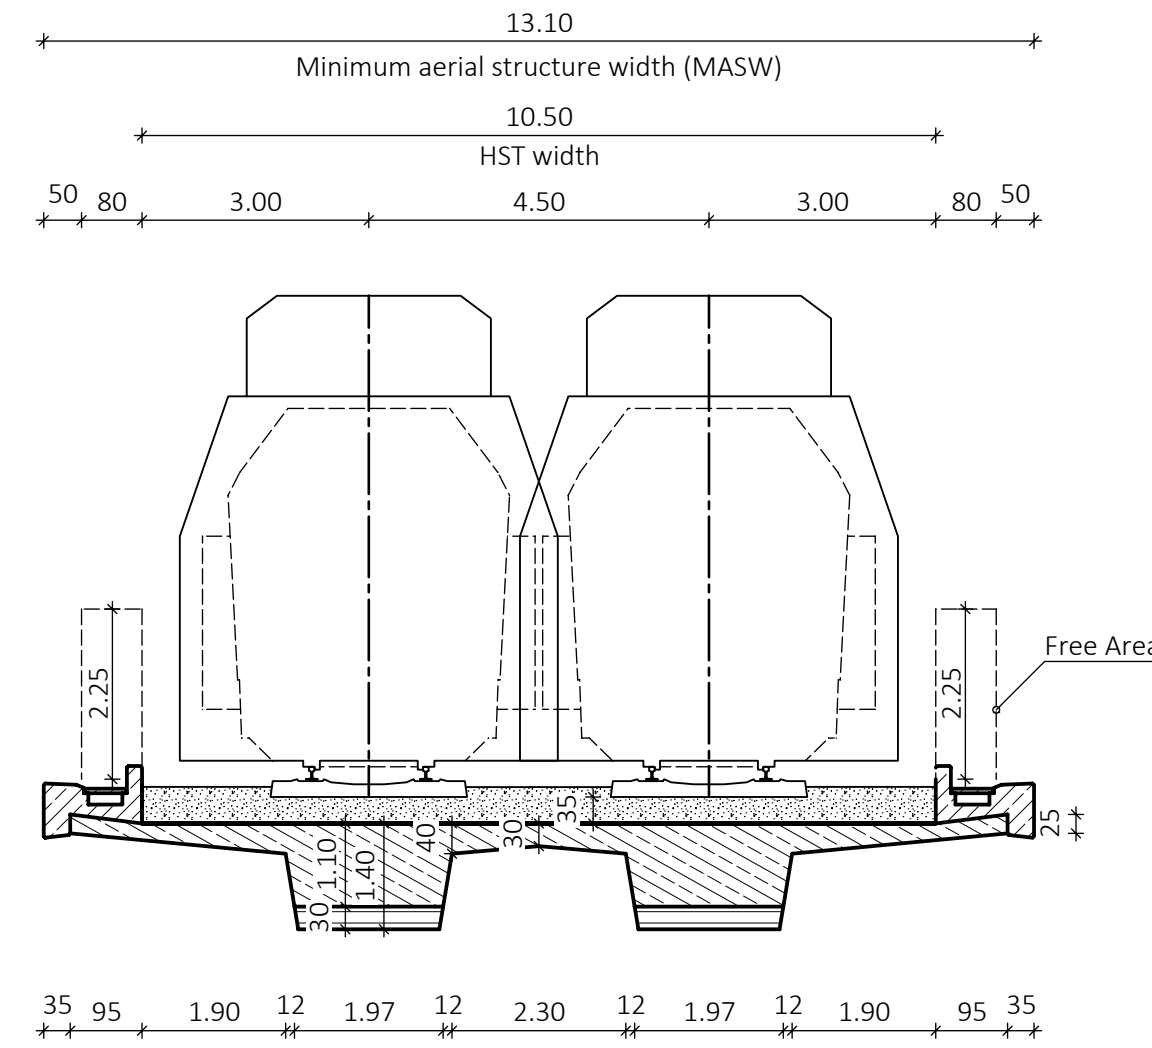

Legend	
	reinforced concrete
	prefabricated concrete elements
	ballast